


LH4453 - EMSIE

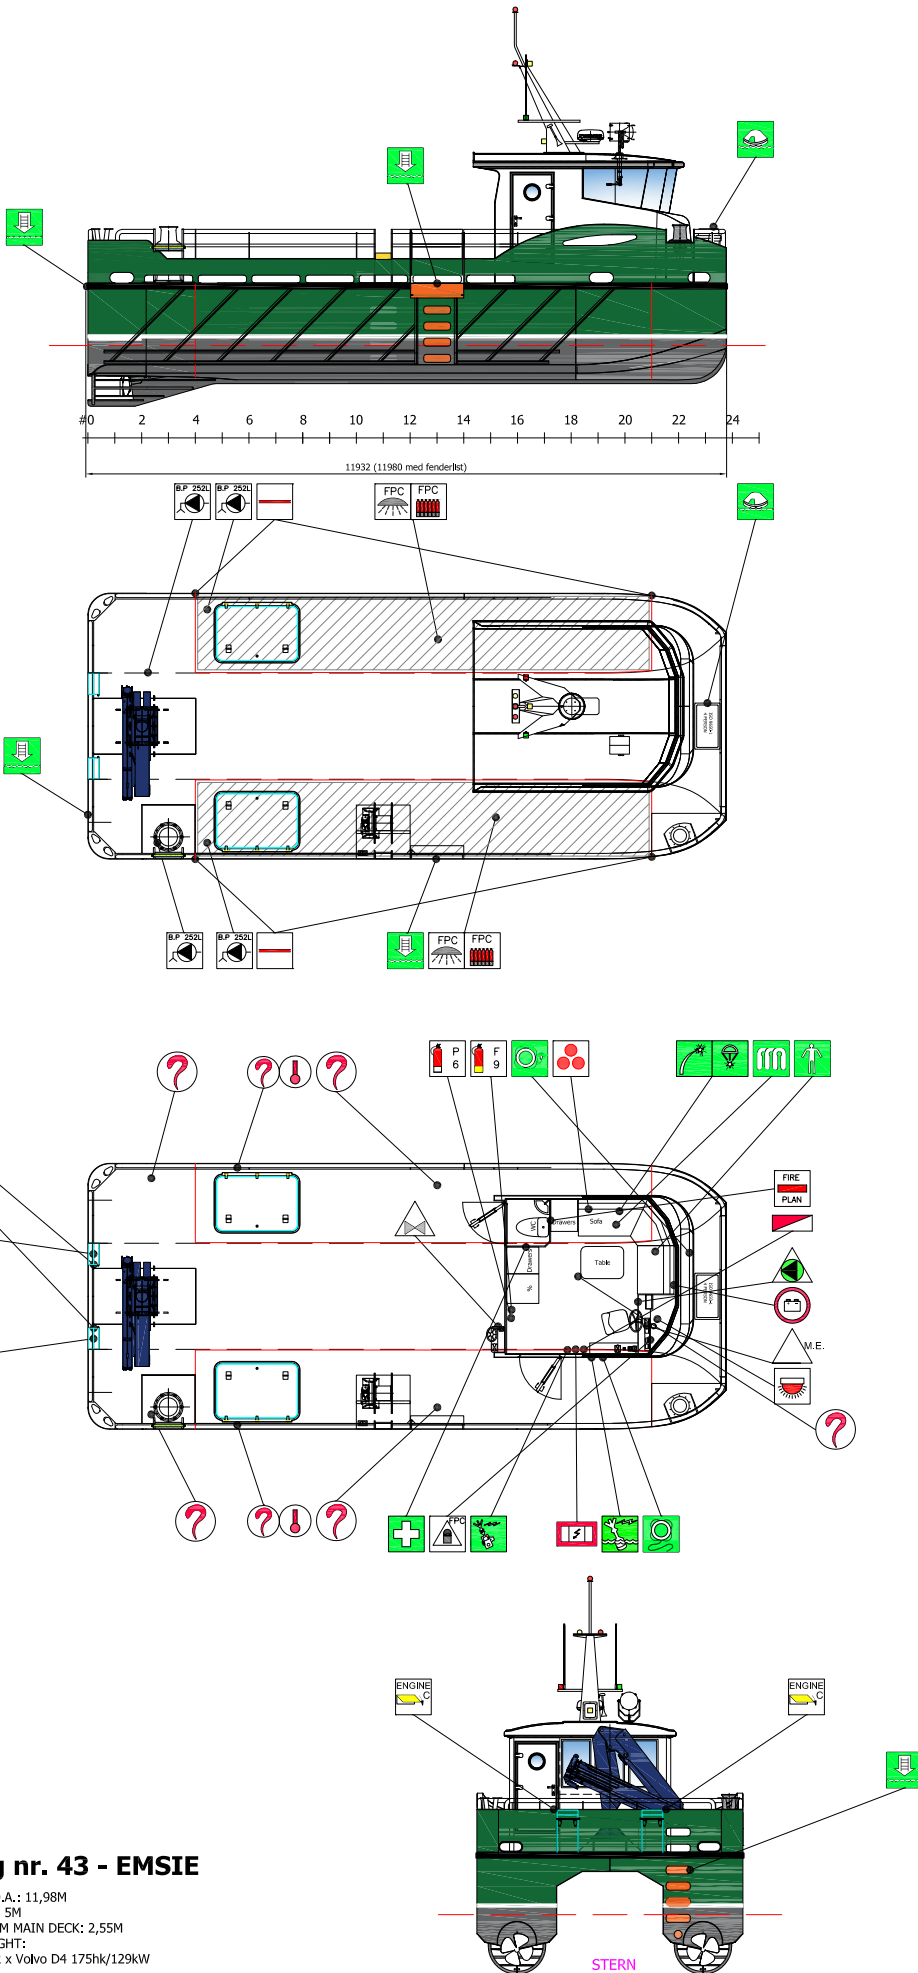

Bygg nr. 43 - EMSIE

LENGTH O.A.: 11,98M
 BREADTH: 5M
 DEPT FROM MAIN DECK: 2,55M
 DEADWEIGHT:
 ENGINE: 2 x Volvo D4 175hk/129KW

This drawing is our property and can not be used or copied without our permission.

BESKRIVELSE DESCRIPTION	SYMBOL SYMBOL	ANT. QTY.	ANMERKNING REMARKS
LUKKE INNRETNINGER VENT. HOVEDMOTØRER / GENERATOR CLOSING DEVICE VENTILATION MAIN ENGINES / GENERATOR		2	HOVEDDEK BAK STYREHUS SB/BB SIDE / BAK STYREHUS MAIN DECK AFT OF WHEELHOUSE STBD/PORT SIDE / AFT WHEELHOUSE
LUKKE INNRETNING VENTILASJON THRUSTER ROM CLOSING DEVICE VENTILATION THRUSTER ROOM		2	HOVEDDEK BAUG SB/BB SIDE STYREHUS MAIN DECK BOW STBD/PORT SIDE WHEELHOUSE

BESKRIVELSE DESCRIPTION	SYMBOL SYMBOL	ANT. QTY.	ANMERKNING REMARKS
NØD START/STOPP START/STOP AV HOVEDMOTØRER START/STOP MAIN ENGINES		2	STYREHUS WHEELHOUSE
FJERNLUKING AV BRENNOLJE VENTILER REMOTE CLOSING OF F.O. VALVES.		3	HOVEDDEK SB/BB SIDE I HEKK OG 1 BAK STYREHUS MAIN DECK SB/PT SIDE IN STERN 1 AFT W. HOUSE
START AV LENSE PUMPER START OF BILGE PUMPS.		4	I STYREHUS IN WHEELHOUSE

BESKRIVELSE DESCRIPTION	SYMBOL SYMBOL	ANT. QTY.	ANMERKNING REMARKS
BRANNALARM/GENERELL SENTRAL FIRE/GENERAL ALARM PANEL.		1	IN WHEELHOUSE
RØYK/VARME DETEKTOR SMOKE/HEAT DETECTOR.		2	BB/BB MASKINROM
BRANNDETEKTOR FIRE DETECTOR.		5	STYREHUS BB/BB FORSKIP, BB/BB AKTERSHP WHEELHOUSE BB/BB FORESHIP, BB/BB AFTSHIP
NØDSTRØMSTAVLE EMERGENCY SWITCHBOARD		1	I STYREHUS IN WHEELHOUSE

BESKRIVELSE DESCRIPTION	SYMBOL SYMBOL	ANT. QTY.	ANMERKNING REMARKS
BRANNBEKJEMPELSE UTSTYR BRANNKONTROLL PLAN FIRE CONTROL PLAN		1	STYREHUS WHEELHOUSE
FULVERAPPARAT 6 KG A.B.C FIRE EXTINGUISHER POWDER 6 KG A.B.C		2	STYREHUS WHEELHOUSE
ULVERAPPARAT 9 LITER A.B FIRE EXTINGUISHER FOAM 9 LITER A.B		1	STYREHUS WHEELHOUSE
FAST BRANNSLUKKINGS BATTERI MED FPC FIXED FIRE-FIGHTING BATTERY WITH FPC		2	BB / SB MASKINROM PORT / STBD ENGINE ROOM
TØMNER BESKYTTET AV FPC SPACES PROTECTED BY FPC		2	PORT / STBD ENGINE ROOM
LENSE PUMPE 2 x 252 L / MIN BILGE PUMPE 2 x 252 L / MIN		2	2 x BB/BB AKTERSHP 2 x BB/BB AFTSHIP
LENSE PUMPE 2 x 252 L / MIN BILGE PUMPE 2 x 252 L / MIN		2	BB / SB MASKINROM PORT / STBD ENGINE ROOM
FJERNUTLØSING FOR FPC REMOTE RELEASE FOR FPC		2	STYREHUS WHEELHOUSE
VANNETTE SKOTT WATER TIGHT BULKHEADS		2	
RESERVE BRANNSLUKKINGS APPARAT 6 KG PULVER SPARE FIRE EXTINGUISHER 6 KG POWDER		2	STYREHUS UNDER BENSJ WHEELHOUSE UNDER BENCH

BESKRIVELSE DESCRIPTION	SYMBOL SYMBOL	ANT. QTY.	ANMERKNING REMARKS
REDDINGSUTSTYR REDDINGSUTSTYR			LIFE SAVING EQUIPMENT
INFLATABLE LIFE RAFT.		1	4 PERSONER BOW 4 PERSON
BORDING LEIDER EMBARKATION LADDER.		2	STB HEKKS/BB MIDTSKIP STB STERN/STBD MIDSHP
REDDINGSVEST MED LYS LIFEJACKET W / LIGHT		3	3 IN WHEELHOUSE
OVERLEVINGS DRAKTER SURVIVAL SUITS		2	2 I STYREHUS 2 IN WHEELHOUSE
LIVBOYE MED LYS LIFEBOUY W / LIGHT		1	BB SIDE AV STYREHUS PORT SIDE OF WHEELHOUSE
LIVBOYE MED LINE LIFEBOUY W / LINE.		1	SB SIDE AV STYREHUS PORT SIDE OF WHEELHOUSE
FØRSTEHJELP SKRIN FIRST AID KIT		1	WHEELHOUSE
NØDLYS EMERGENCY LIGHT		1	STYREHUS WHEELHOUSE

BESKRIVELSE DESCRIPTION	SYMBOL SYMBOL	ANT. QTY.	ANMERKNING REMARKS
NØDRADIO OG NØDSIGNALER RADIO/ROBELEIER FRIFLYT RADIO BEACON EPIRB. FREETLOAT		1	EMERG. RADIO AND DISTRESS SIGNAL STYREHUS, BB SIDE STYREHUS, BB SIDE
HANDHOLDT VHF PORTABLE VHF RADIO		2	I STYREHUS IN WHEELHOUSE
NØDSIGNALER DISTRESS SIGNAL.		3	HANDBLUSS HAND HELD FLARES NØDRAKETTER
NØDSIGNALER DISTRESS SIGNAL.		3	PARASHUTE ROCKET SIGNAL. STYREHUS MIDTKONSOLL
NØDBATTERI EMERGENCY BATTERY.		1	CENTER CONSOLE WHEELHOUSE

Date	Drawn	Checked	Total weight
22.03.2022	KJV		
Revision Date	Revision by	Checked	Scale
			1:50
General tolerance		Projection method	
Brann og Sikkerhetsplan Bygg 43 - EMSie LH4453		Replacing	Replaced by
		LEX-43-04	Revision
Order No. Bygg 43		Part number	Client
			Client project no.